



TOWN OF LUNENBURG
OFFICE OF THE SELECT BOARD

Public Hearing Notice

In conformity with the requirements of Section 22 of Chapter 166 of the General Laws (Ter. Ed.), you are hereby notified that a public hearing will be held at the Town Hall, 17 Main Street, 2nd Floor, in the Joseph F. Bilotta Meeting Room, Lunenburg, MA, on **Tuesday, October 21, 2025** upon petition of Fitchburg Gas and Electric Light Company for permission to erect or construct, and a location for, a line of wires, poles and such other fixtures as may be necessary to sustain or protect the wires of the line, for the transmission of electricity, upon, along, across, or under the following public ways of said Town:

7:05 p.m. TOWNSEND HARBOR RD: (1) Proposed relocation of Pole #14, 13' of property line. Approximately 1959' from Massachusetts Ave and approximately 331' from Woodland Dr. Location as shown on sketch. Plan No. 979-L, Dated 9/8/25.


Locations approximately as shown on plans attached.

If you have any questions, contact the Select Board Office at 978-582-4144

If you would like to participate remotely via ZOOM, please check the Select Board agenda posted on the Town website calendar at <https://www.lunenburgma.gov/calendar> for sign-in instructions. Agendas are posted 48 hours in advance of the meeting.

Caesar Nuzzolo, Chairman
Select Board

- Proposed Pole
- Existing Pole Location
- ~~~~ Existing Overhead Conductor
- ▲▽ Existing Underground Conductor
- Building
- Parcel

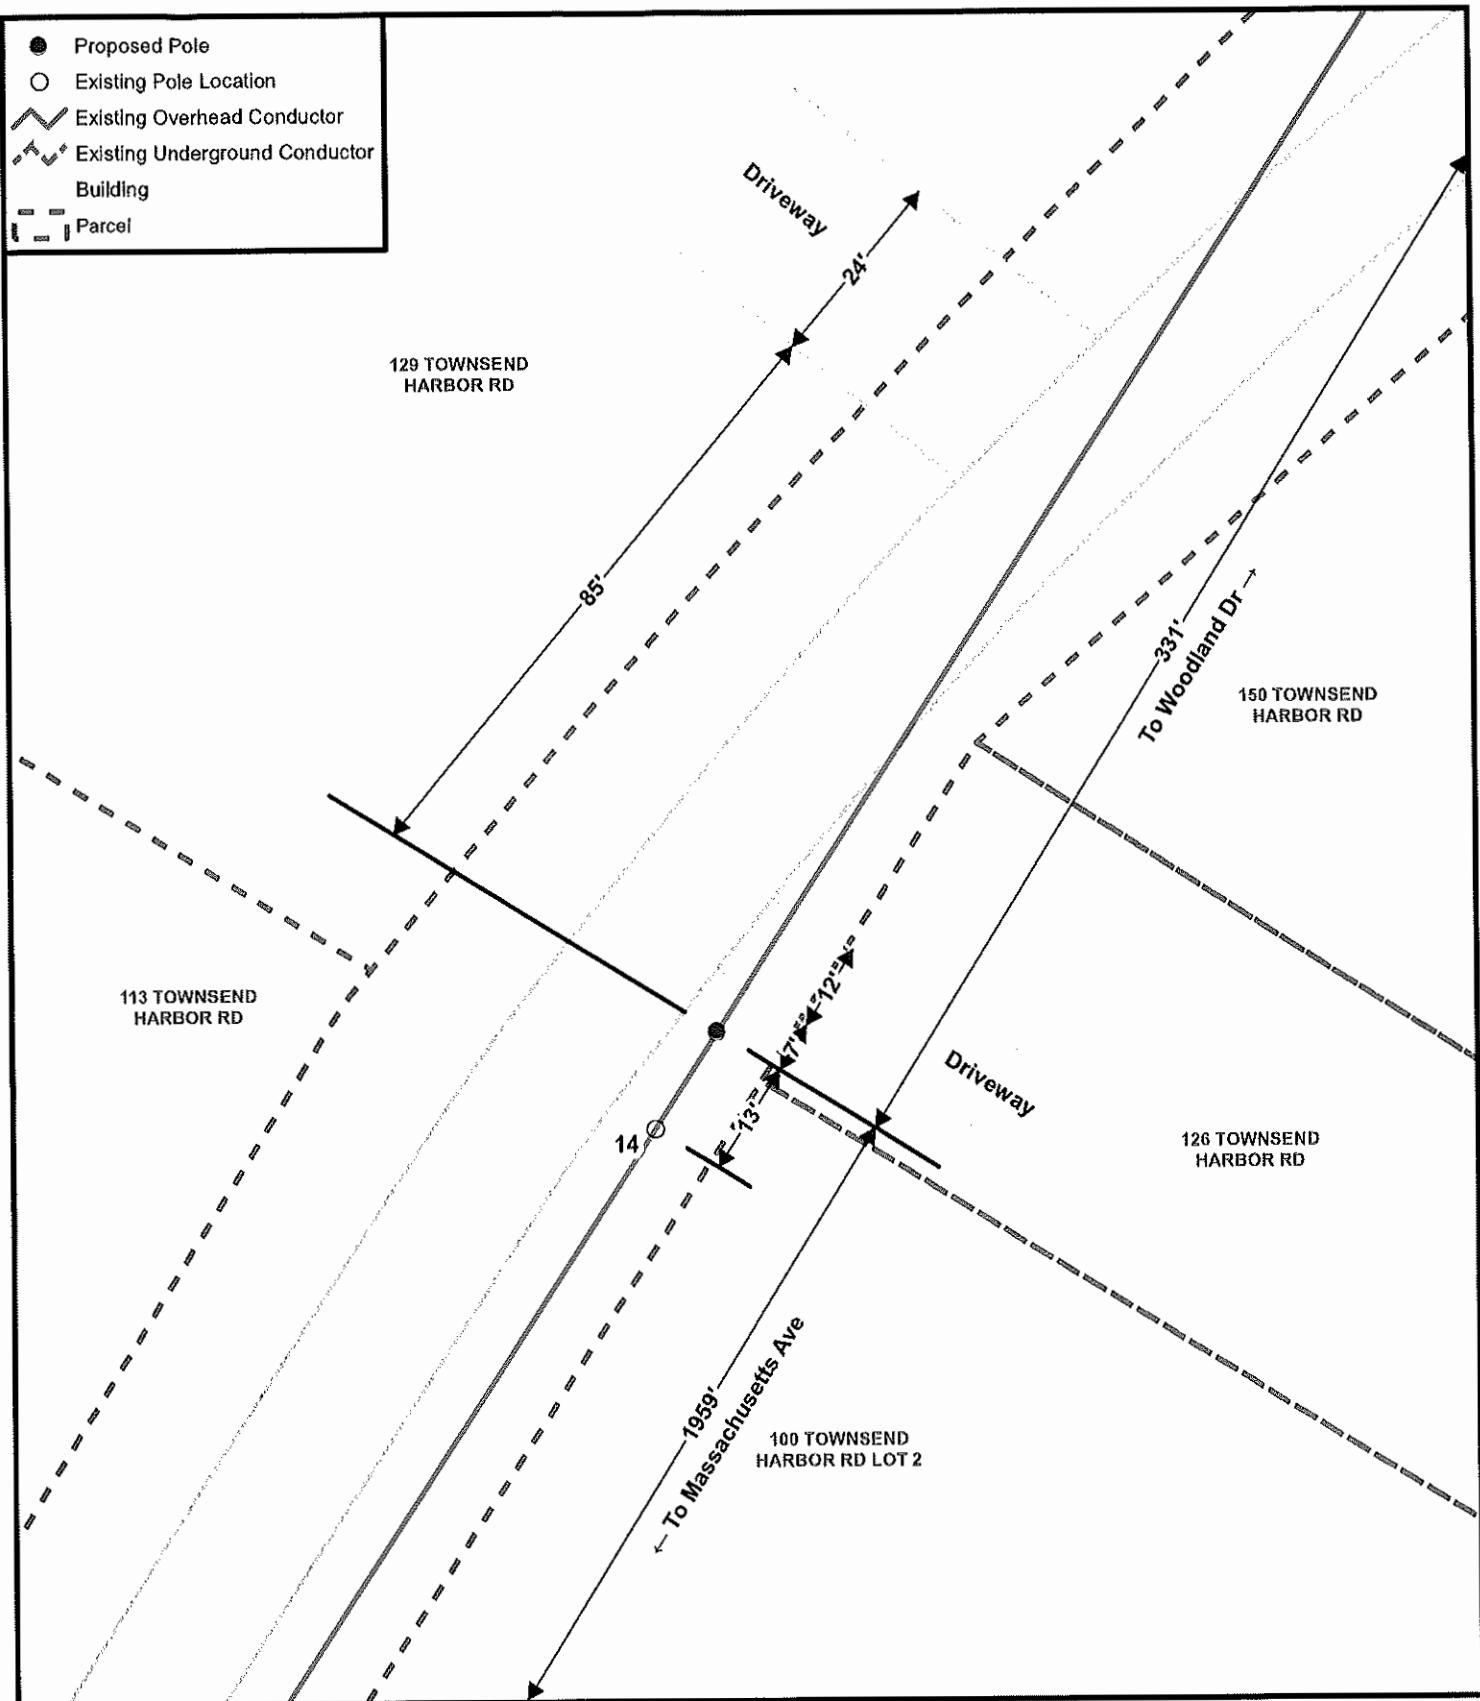

 Drawn olsonj Date 9/2/2025 Scale 1" = 25'	Plan NO 979-L  Dated 9/8/25	Pole Petition Map 126 Townsend Harbor Rd Lunenburg, MA
--	--	--