


LUNENBURG
FLAT HILL ROAD
TEMPORARY TRAFFIC CONTROL PLANS
SHEET 7 OF 10

Picked on 5-Jul-2023 12:38 PM
15031.00_TTCP.DWG

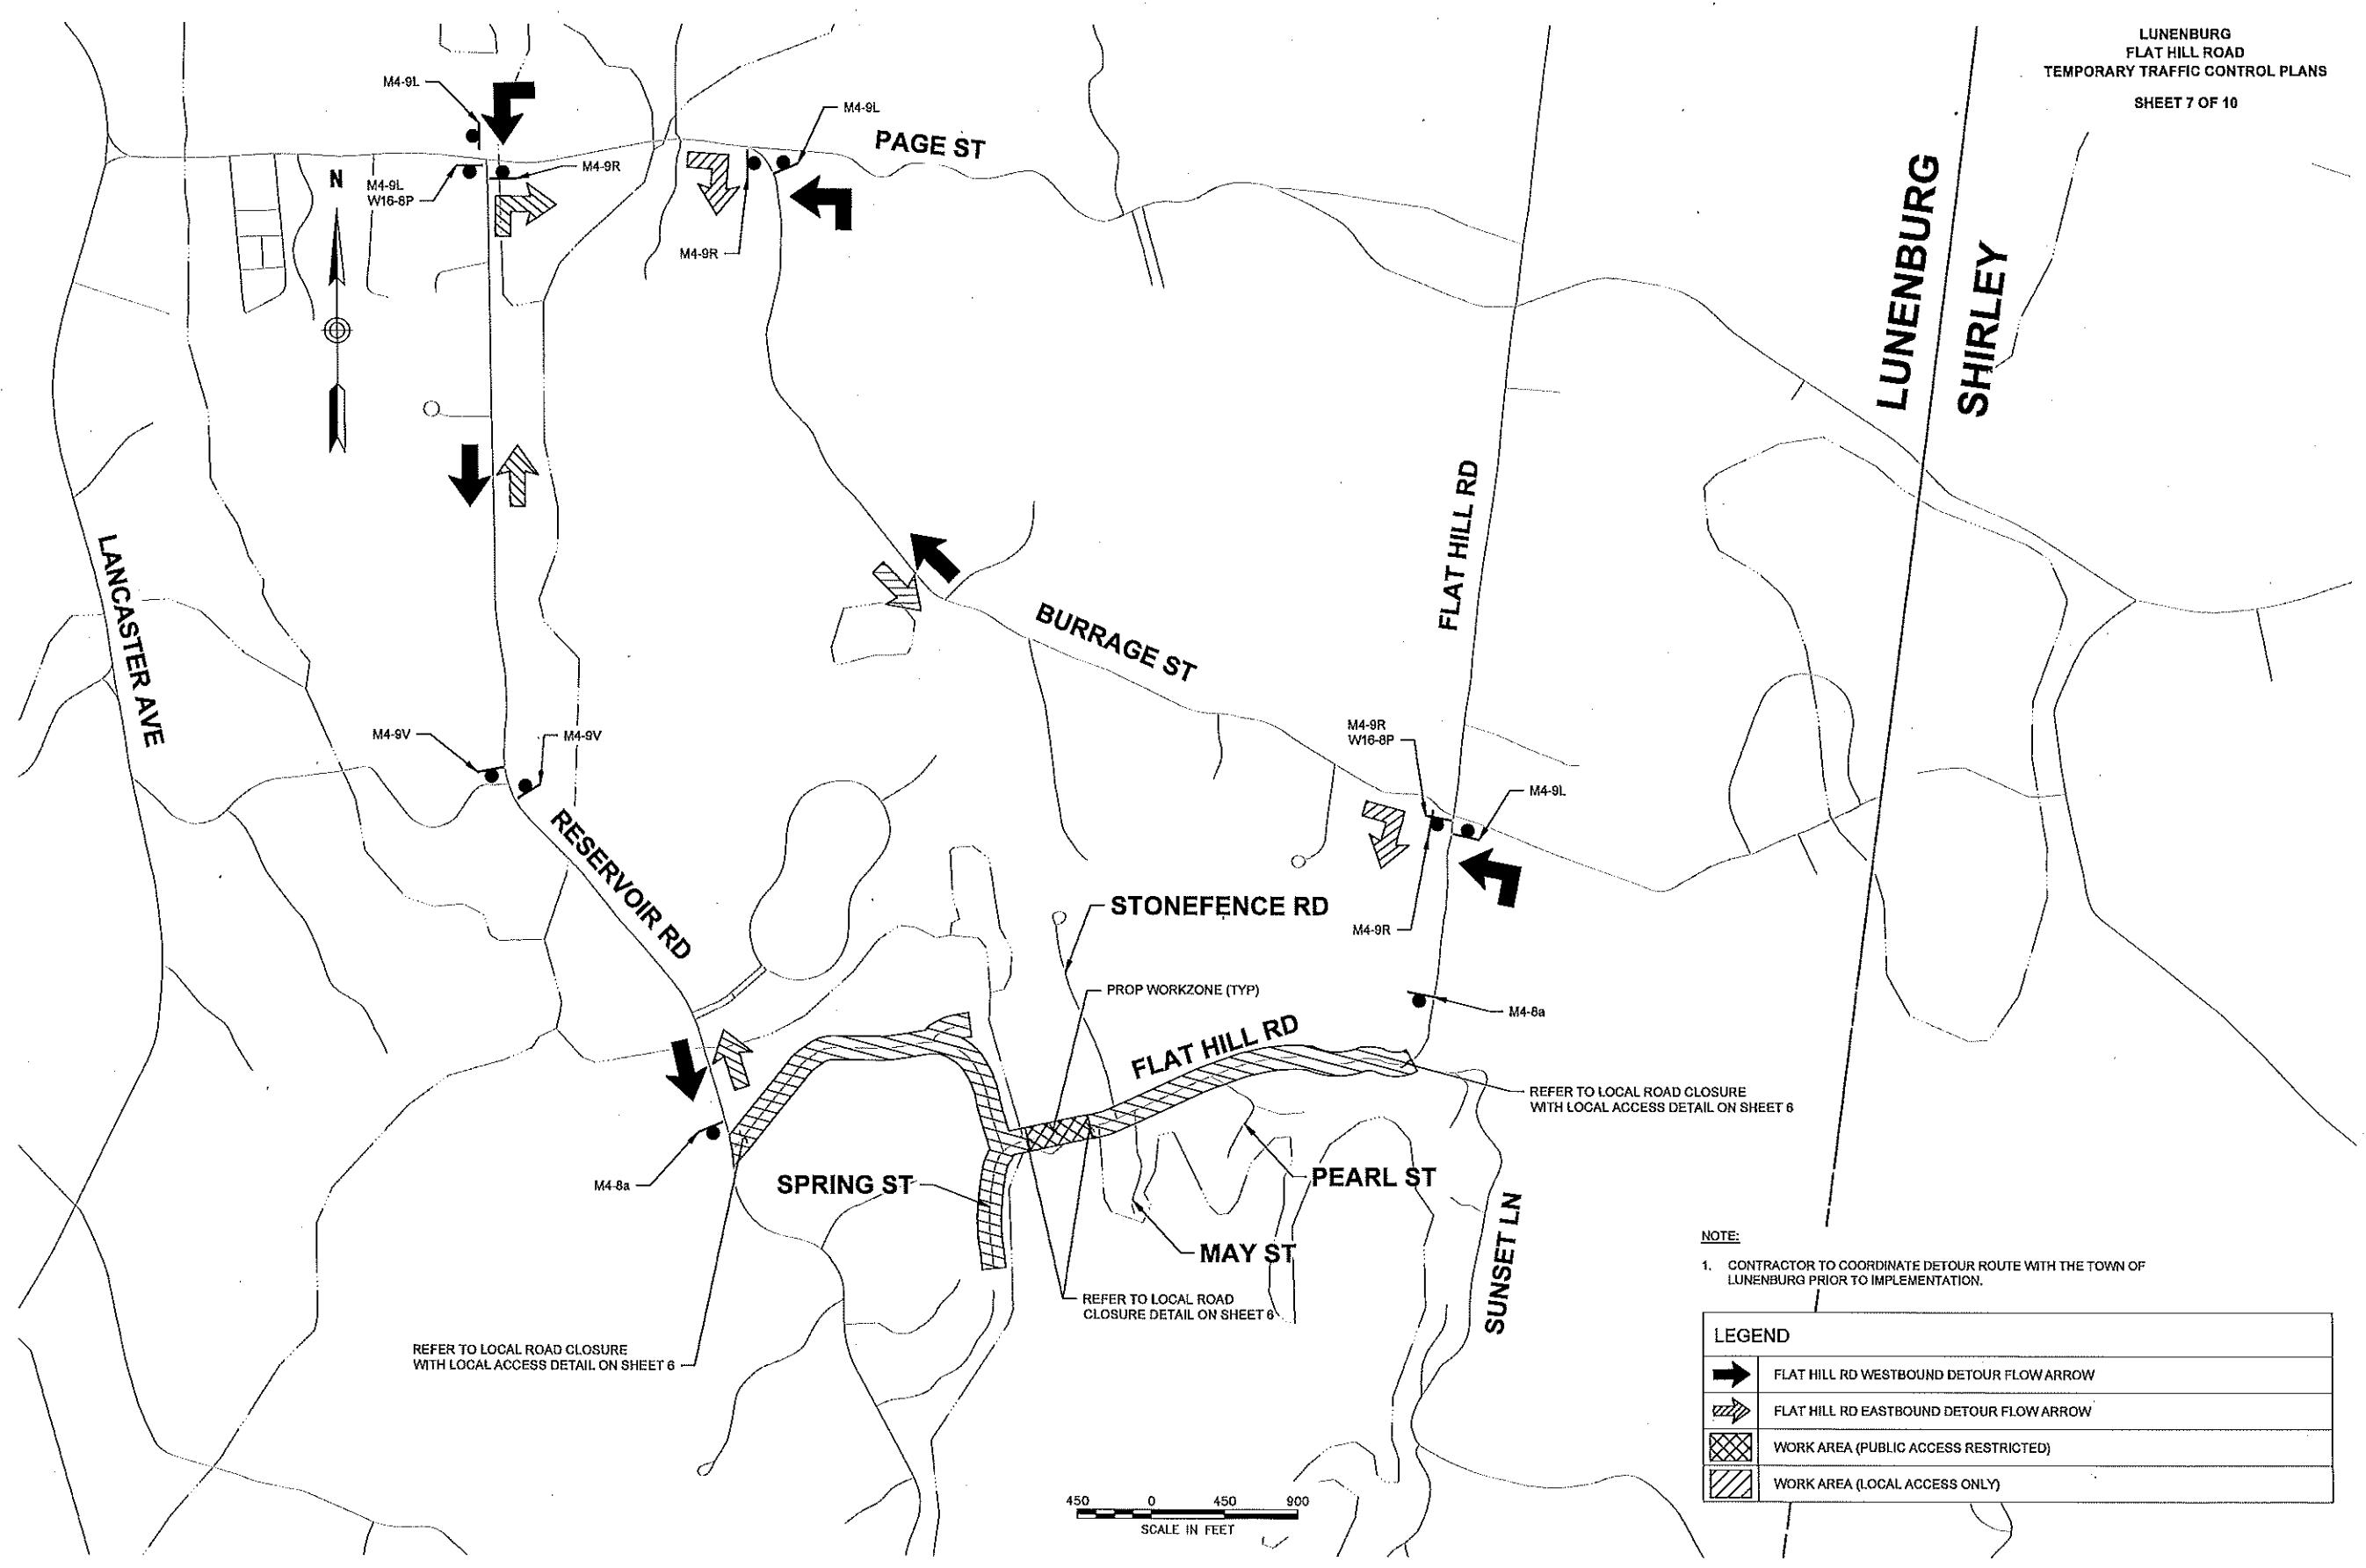

IDENTIFICATION NUMBER	SIZE OF SIGN		TEXT	TEXT DIMENSIONS (INCHES)			COLOR		
	WIDTH	HEIGHT		LETTER HEIGHT	VERTICAL SPACING	ARROW RTE. MKR.	BACKGROUND	LEGEND	BORDER
R3-1	24"	24"				SEE FHWA "STANDARD HIGHWAY SIGNS, 2004 EDITION", AS AMENDED	WHITE	RED/BLACK	BLACK
R3-2	24"	24"					WHITE	RED/BLACK	BLACK
R11-2	48"	30"					WHITE	BLACK	BLACK
R11-3a	60"	30"					WHITE	BLACK	BLACK
W18-8P	24"	8"					FLUORESCENT ORANGE	BLACK	BLACK
W20-1c	36"	36"				SEE FHWA "STANDARD HIGHWAY SIGNS, 2004 EDITION", AS AMENDED	FLUORESCENT ORANGE	BLACK	BLACK
W20-2c	36"	36"					FLUORESCENT ORANGE	BLACK	BLACK
W20-3c	36"	36"					FLUORESCENT ORANGE	BLACK	BLACK
W20-4c	36"	36"					FLUORESCENT ORANGE	BLACK	BLACK
MA-W20-7b	36"	36"				AS PER MASSDOT STANDARD	FLUORESCENT ORANGE	BLACK	BLACK
M4-8a	24"	18"				SEE FHWA "STANDARD HIGHWAY SIGNS, 2004 EDITION", AS AMENDED	FLUORESCENT ORANGE	BLACK	BLACK
M4-9L	30"	24"					FLUORESCENT ORANGE	BLACK	BLACK
M4-9R	30"	24"					FLUORESCENT ORANGE	BLACK	BLACK
M4-9V	30"	24"					FLUORESCENT ORANGE	BLACK	BLACK
M4-10L	48"	18"					FLUORESCENT ORANGE	BLACK	---
M4-10R	48"	18"					FLUORESCENT ORANGE	BLACK	---
G20-2	36"	18"					FLUORESCENT ORANGE	BLACK	BLACK

NOTES:

1. HIGH INTENSITY REFLECTIVE SHEETING SHALL BE USED FOR ALL SIGNS. SEE FHWA "STANDARD HIGHWAY SIGNS, 2004 EDITION" FOR TEXT DIMENSIONS, AS AMENDED; THE 1977 MASSHIGHWAY DEPARTMENT CONSTRUCTION AND TRAFFIC STANDARD DETAILS, AS AMENDED, FOR SIGNS AND SUPPORTS; THE MASSHIGHWAY DEPARTMENT SIGN LISTINGS 1993 EDITION, AS AMENDED; THE 2009 MANUAL ON UNIFORM TRAFFIC CONTROL DEVICES FOR MOUNTING REQUIREMENTS; AND THE 2017 MassDOT STANDARD SIGNS BOOK, AS AMENDED.
2. ALL SIGNS SHOWN GRAPHICALLY FOR INFORMATION ONLY. SIGN VENDOR SHALL FABRICATE ALL SIGNS IN ACCORDANCE WITH THE APPLICABLE STANDARDS.