


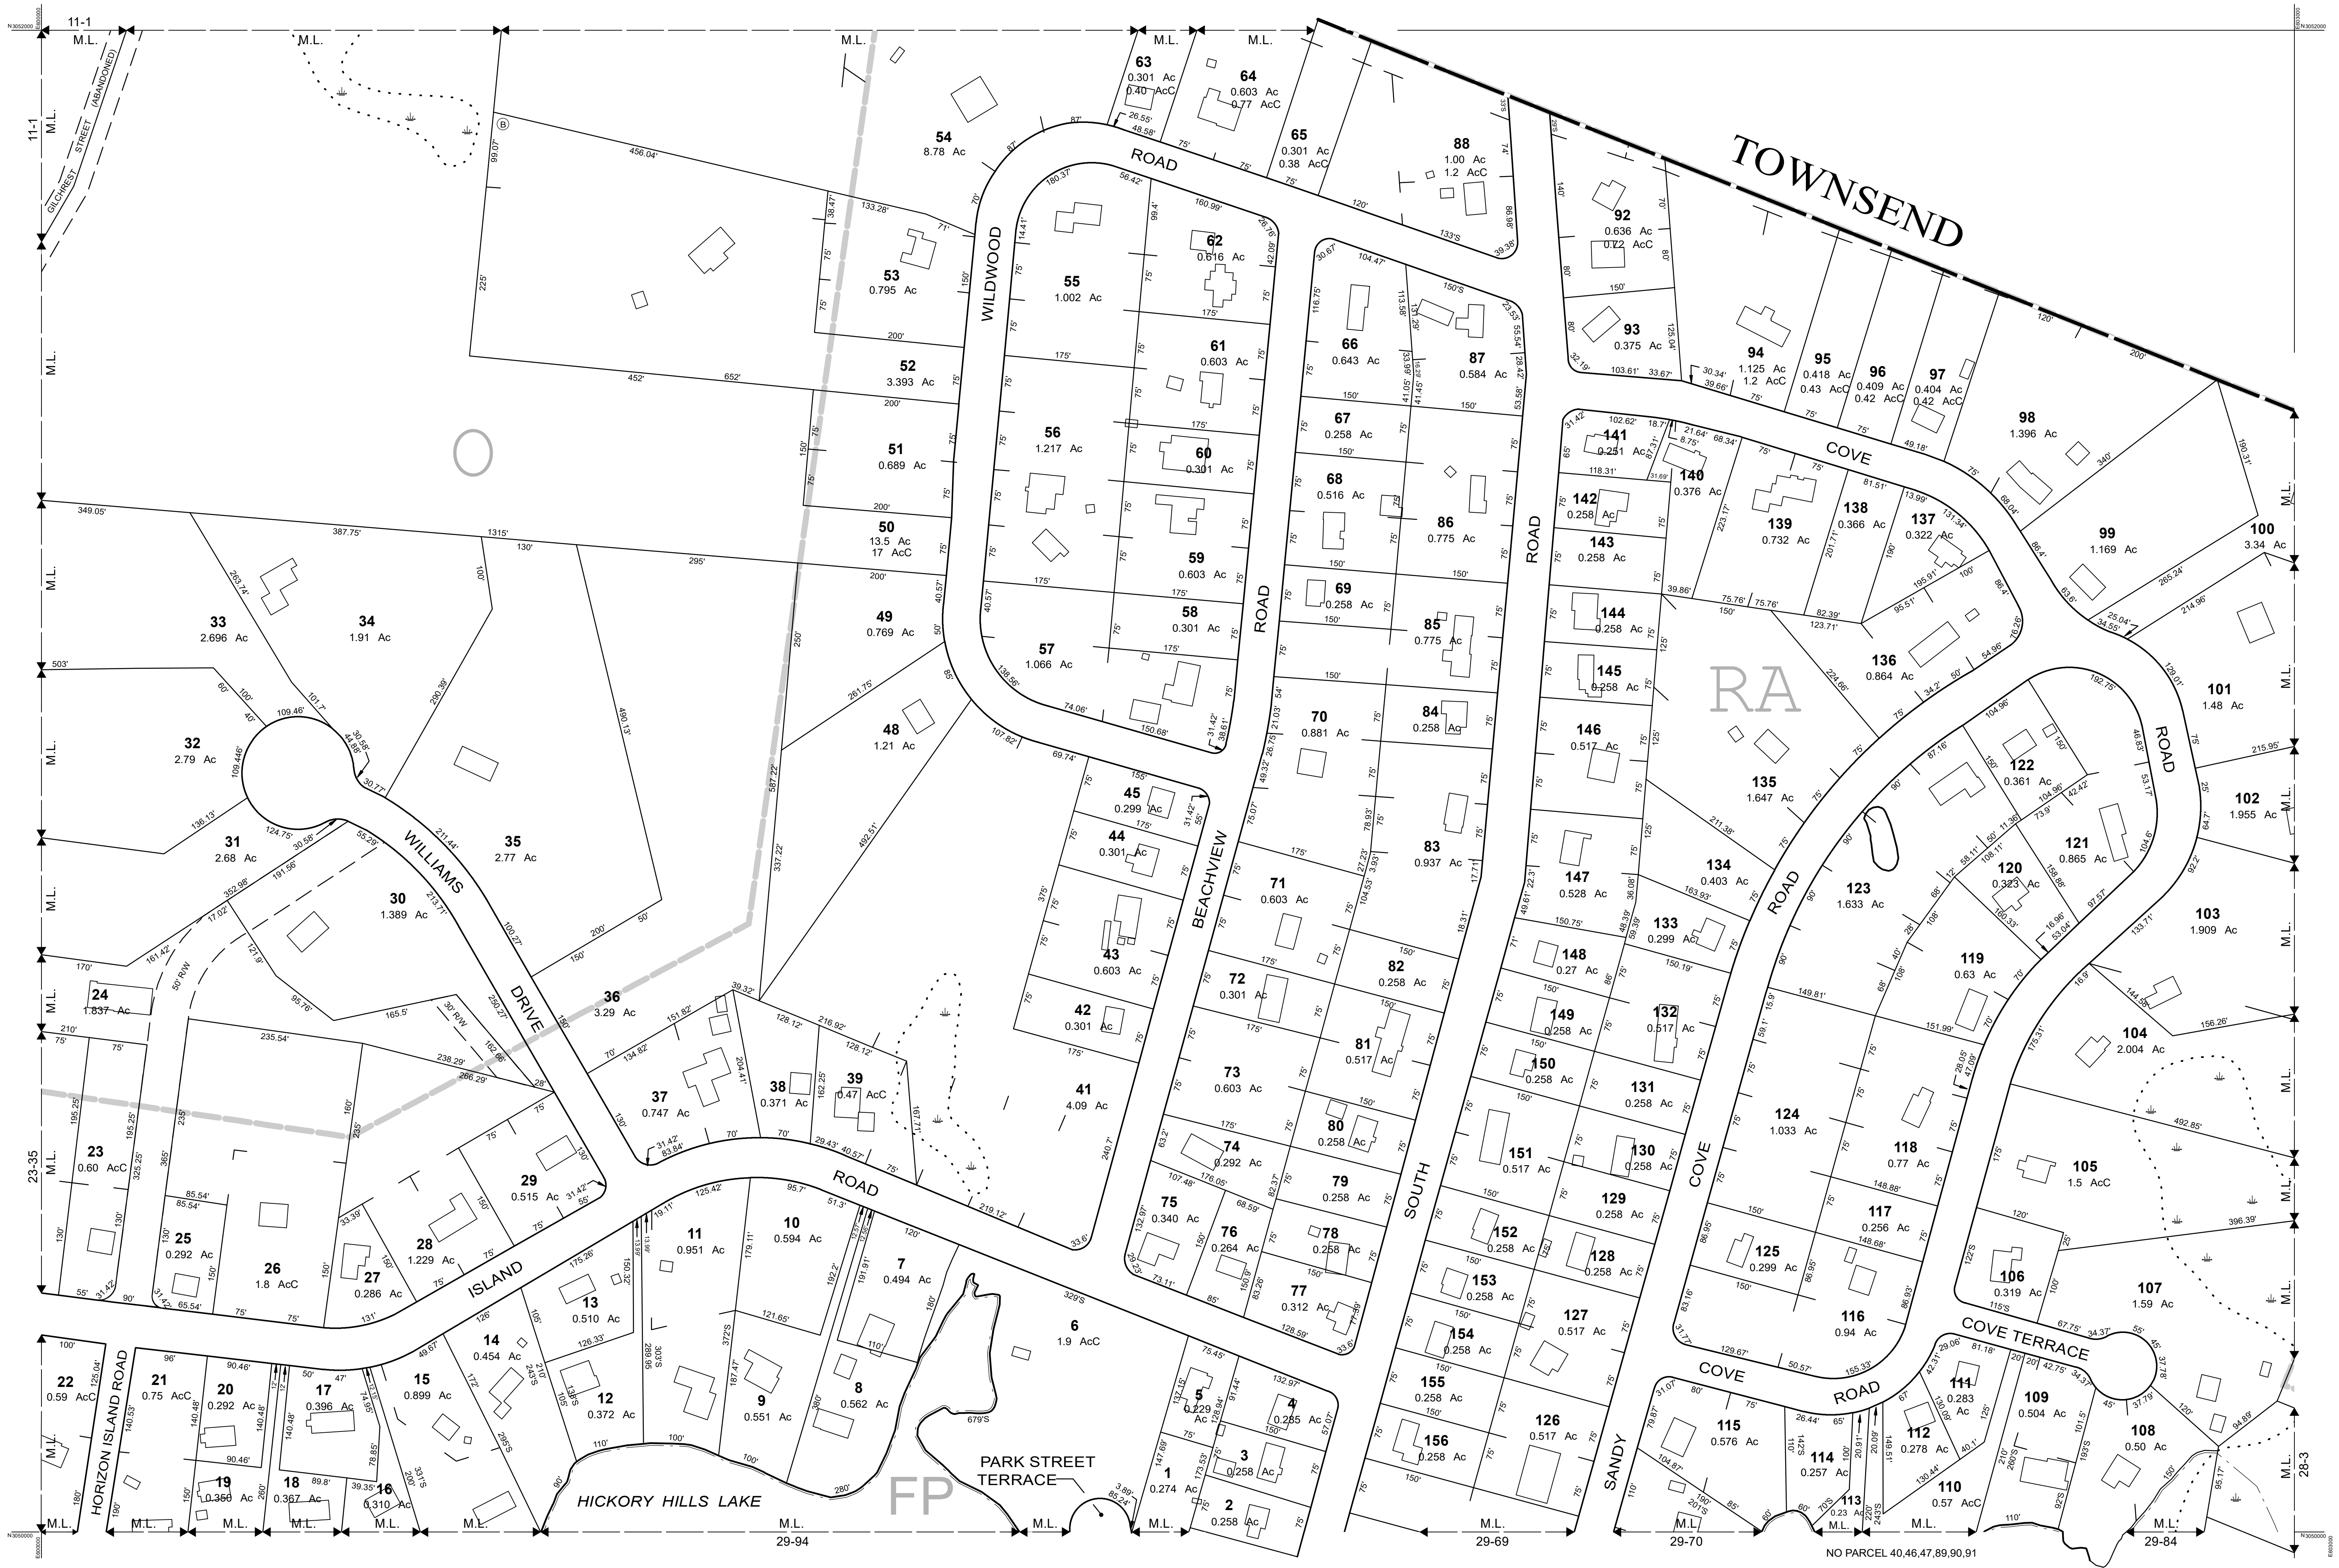

THIS MAP IS FOR ASSESSMENT PURPOSES. IT IS NOT VALID FOR LEGAL DESCRIPTION OR CONVEYANCE.

THE HORIZONTAL DATUM IS THE MASSACHUSETTS STATE PLANE COORDINATE SYSTEM, NAD 83.

PHOTOGRAPHY DATE: NOVEMBER 13, 2001

COMPLETION DATE: JUNE, 2005

PRODUCED IN 2005 BY

**CAI Technologies**  
Precision Mapping, Geospatial Solutions

11 Pleasant Street, Littleton, NH 03561  
800.322.4540 - www.cai-tech.com

**LEGEND**

AREA SURVEYED ..... Ac

AREA CALCULATED ..... AcC

RECORD DIMENSION ..... 100'

SCALED DIMENSION ..... 100'S

MATCH LINE

WATER

EXEMPT PROPERTY SUBDIVISION LOT NO. (E) ②

RIGHT OF WAY/ACCESS

COMMON OWNERSHIP

BUILDING

WETLANDS

SCALE: 1" = 100'

FEET 100 50 0 100 200 300

METERS 25 12.5 0 25 50 75

REVISED TO: JULY 1, 2024

PROPERTY MAPS

**LUNENBURG**

MASSACHUSETTS

INDEX DIAGRAM

|    |    |
|----|----|
| 12 | 11 |
| 23 | 24 |
| 30 | 29 |

MAP NO. **24**