


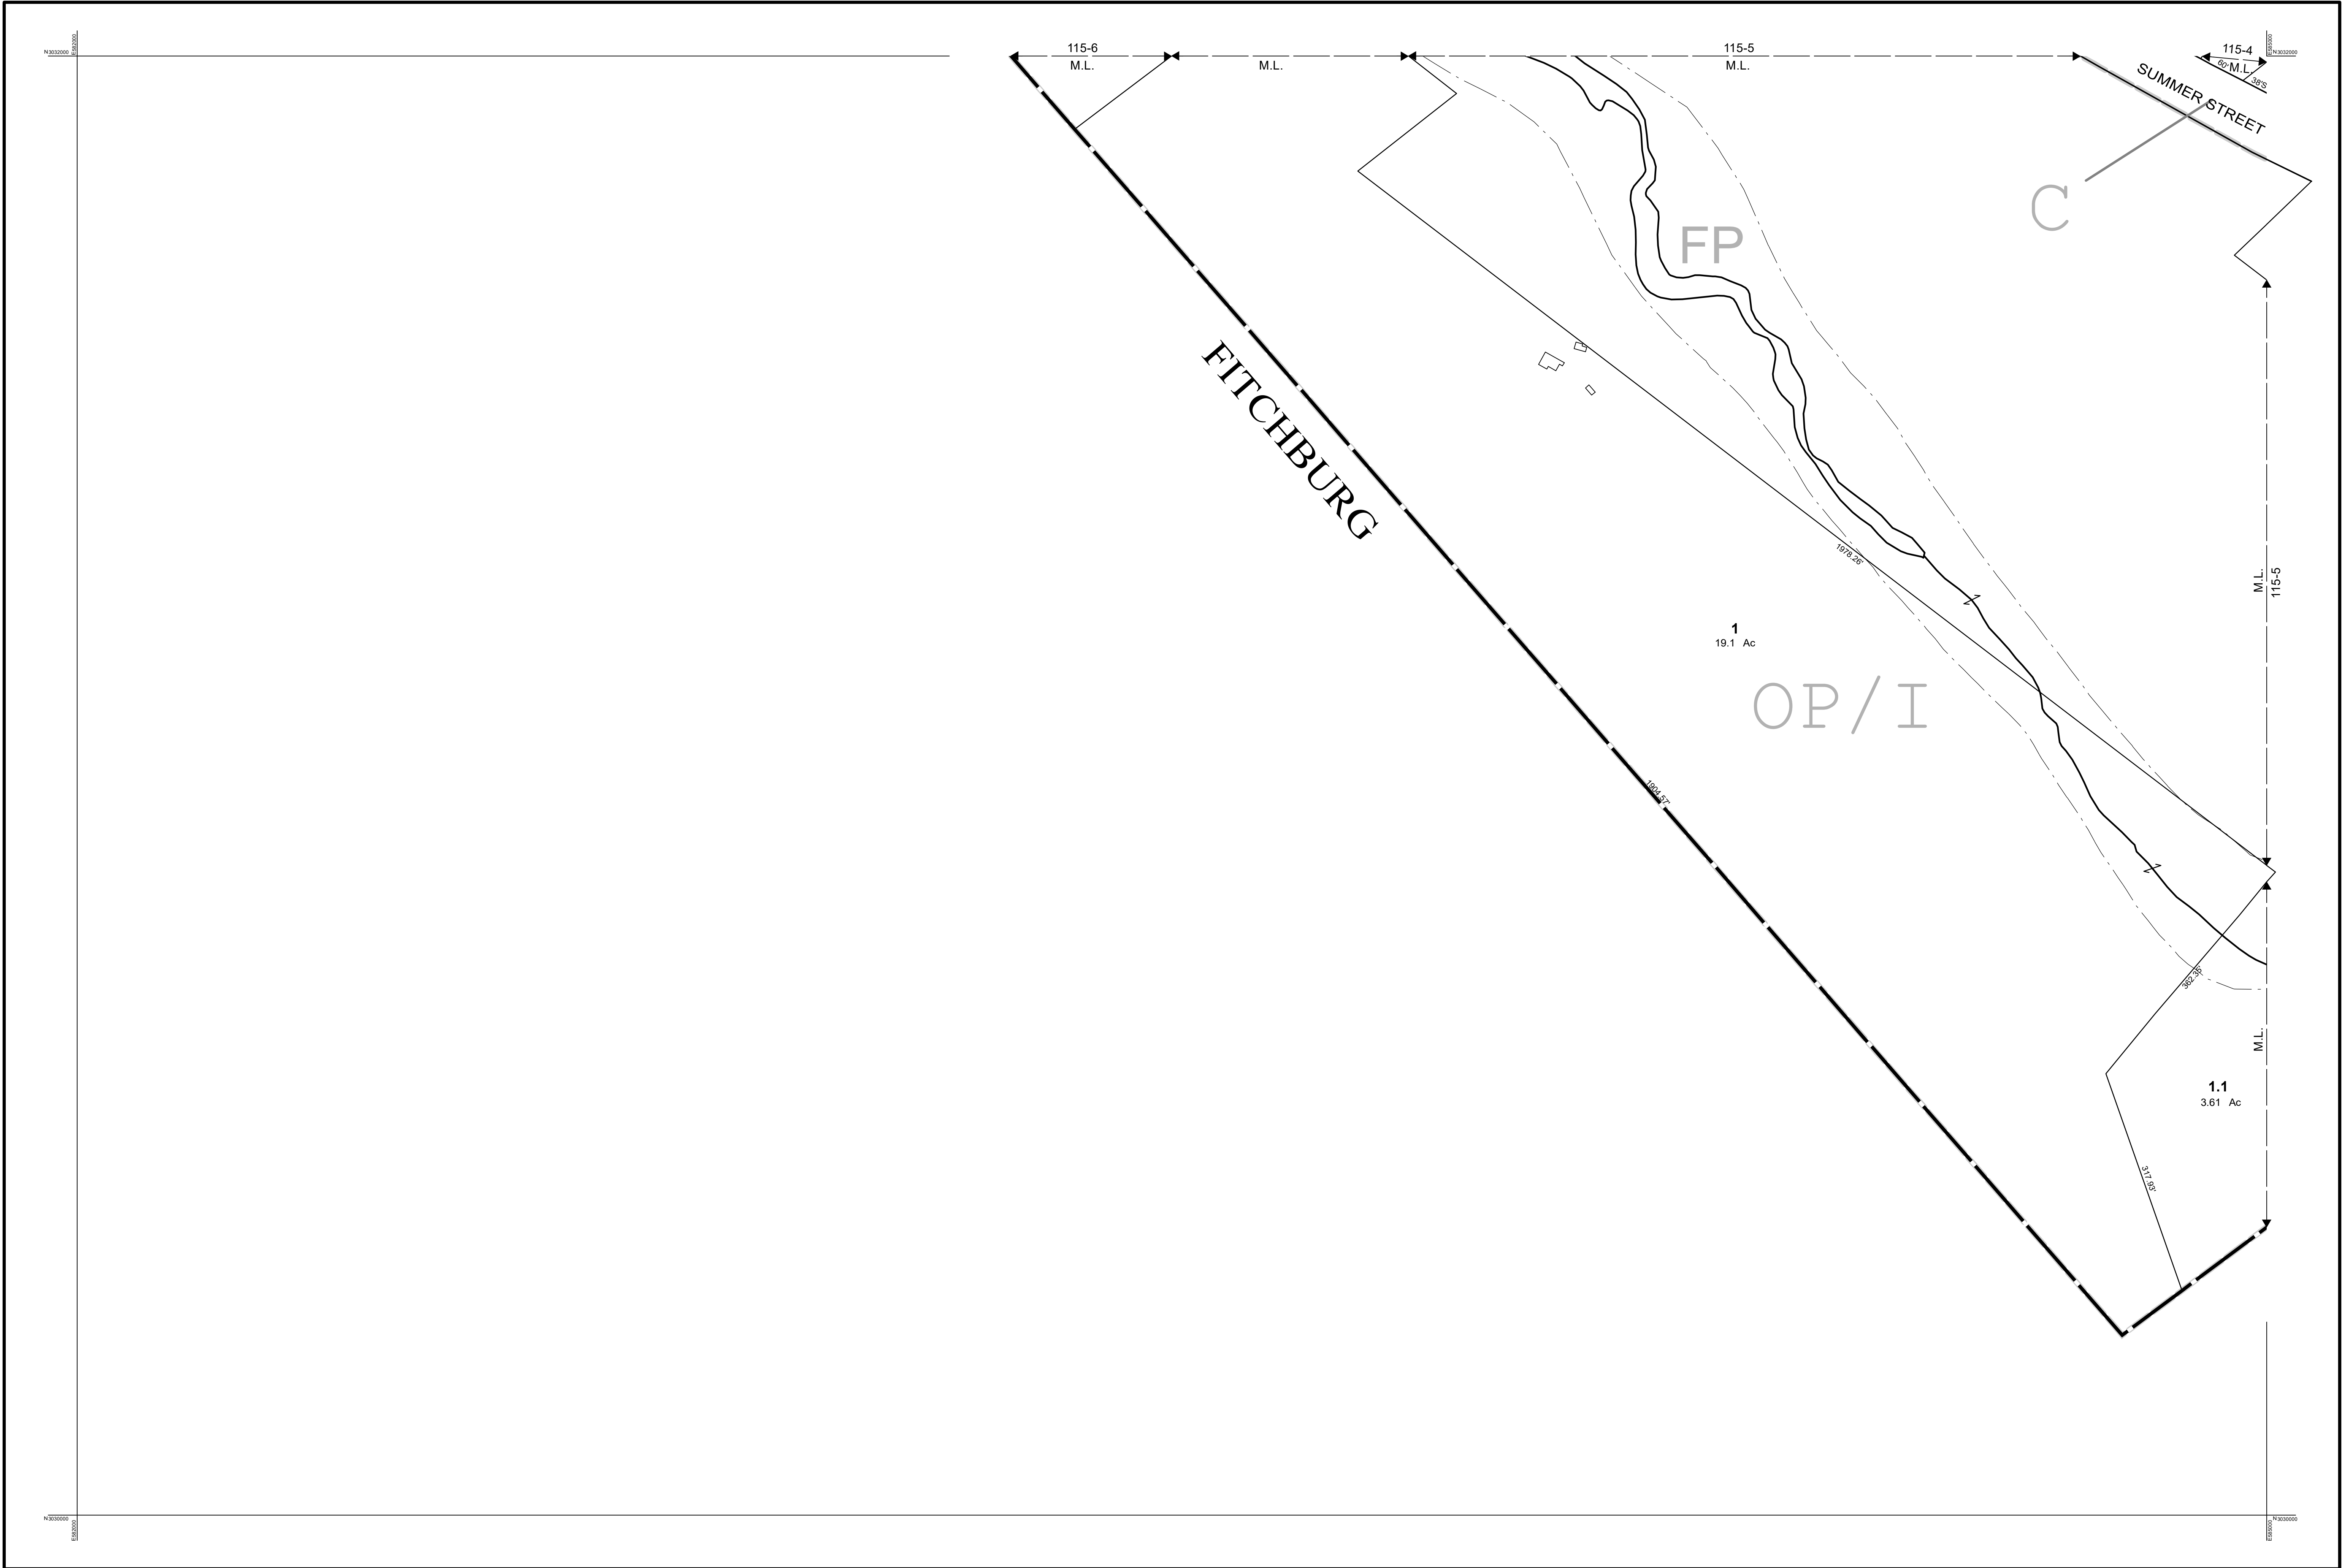

THIS MAP IS FOR ASSESSMENT PURPOSES. IT IS NOT VALID FOR LEGAL DESCRIPTION OR CONVEYANCE.

THE HORIZONTAL DATUM IS THE MASSACHUSETTS STATE PLANE COORDINATE SYSTEM, NAD 83.

PHOTOGRAPHY DATE: NOVEMBER 13, 2001

COMPLETION DATE: JUNE, 2005



PRODUCED IN 2005 BY

CAI Technologies

Precision Mapping, Geospatial Solutions

11 Pleasant Street, Littleton, NH 03561
800.322.4540 - www.cai-tech.com

LEGEND

AREA SURVEYED ----- Ac

AREA CALCULATED ----- AcC

RECORD DIMENSION ----- 100'

SCALED DIMENSION ----- 100'S

MATCH LINE ----- M.L.

WATER ----- W

EXEMPT PROPERTY

SUBDIVISION LOT NO. ----- ②

RIGHT OF WAY/ACCESS ----- R.O.W.

COMMON OWNERSHIP ----- C.O.

BUILDING ----- B

WETLANDS ----- W

FEET

100 50 0 100 200 300

METERS

25 12.5 0 25 50 75

SCALE: 1" = 100'

REVISED TO: JULY 1, 2024

PROPERTY MAPS

LUNENBURG

MASSACHUSETTS

INDEX DIAGRAM

115	114
116	117

MAP NO.

116