


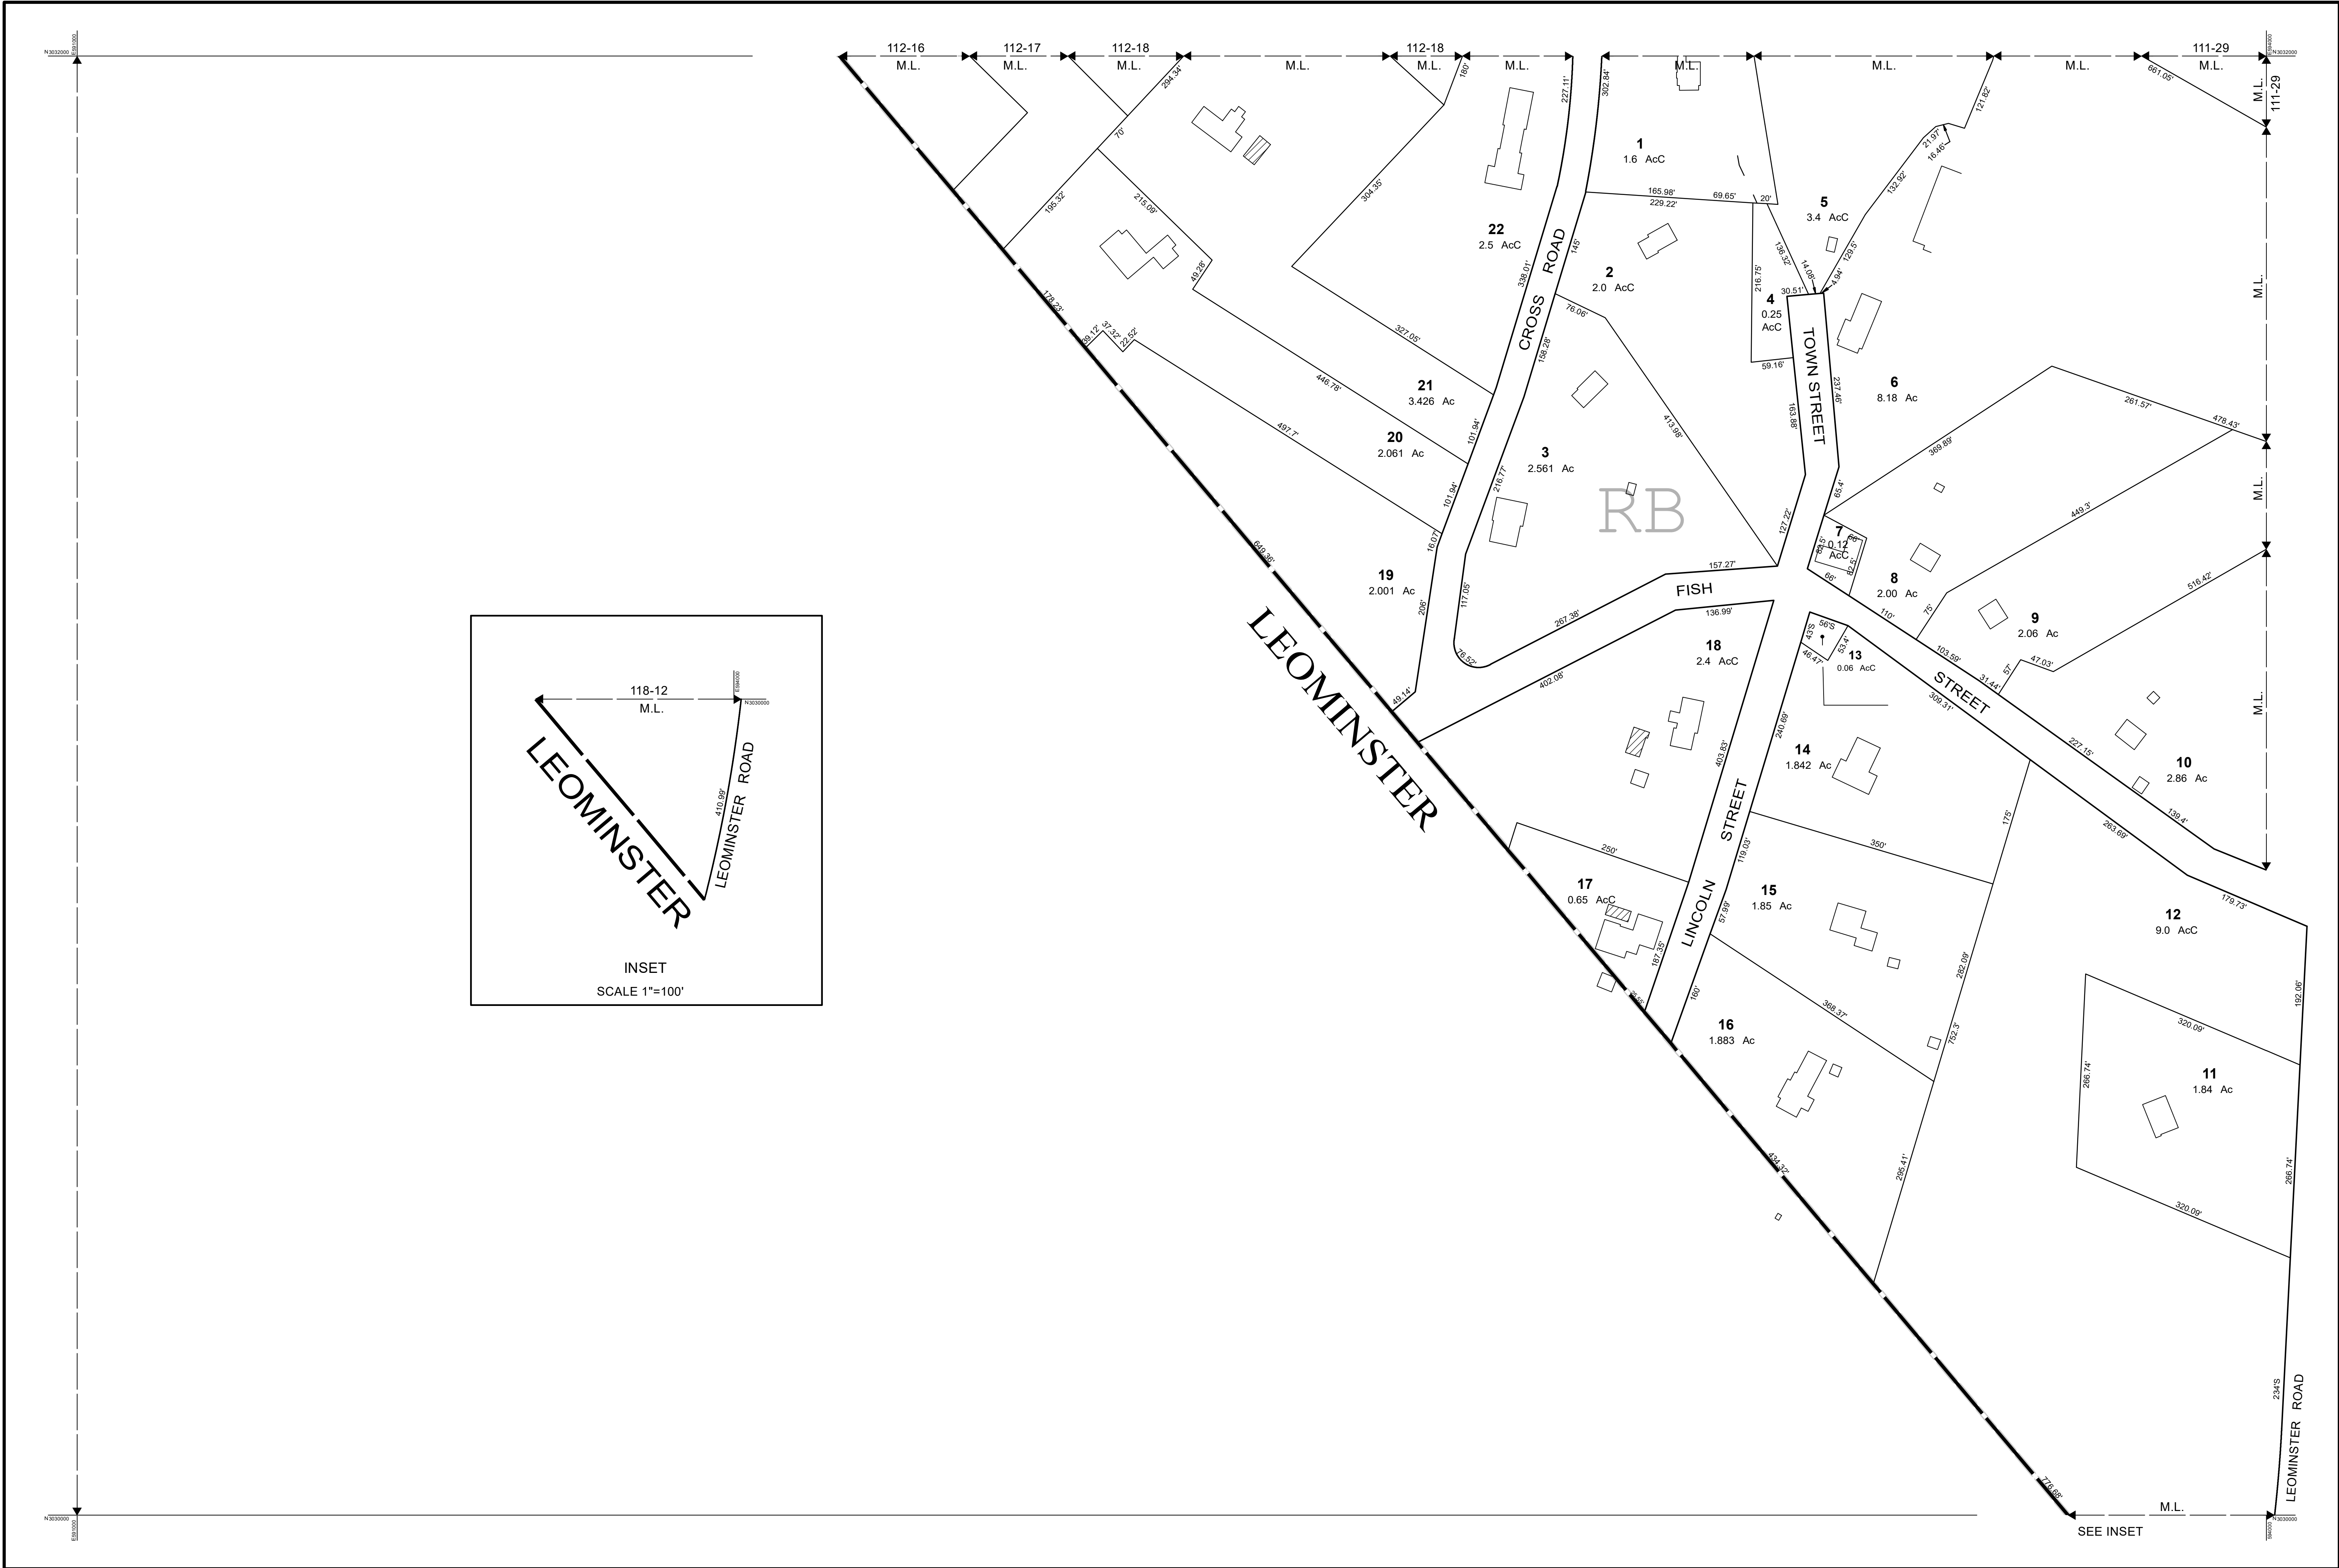

THIS MAP IS FOR ASSESSMENT PURPOSES. IT IS NOT VALID FOR LEGAL DESCRIPTION OR CONVEYANCE.

THE HORIZONTAL DATUM IS THE MASSACHUSETTS STATE PLANE COORDINATE SYSTEM, NAD 83.

PHOTOGRAPHY DATE: NOVEMBER 13, 2001

COMPLETION DATE: JUNE, 2005

PRODUCED IN 2005 BY

CAI Technologies
Precision Mapping, Geospatial Solutions.

11 Pleasant Street, Littleton, NH 03561
800.322.4540 - www.cai-tech.com

LEGEND

AREA SURVEYED Ac
AREA CALCULATED AcC
RECORD DIMENSION 100'
SCALED DIMENSION 100'S
MATCH LINE M.L.
WATER -W-

EXEMPT PROPERTY SUBDIVISION LOT NO. ②
RIGHT OF WAY/ACCESS 60'W
COMMON OWNERSHIP 85'
BUILDING 85'
WETLANDS 85'

SCALE: 1" = 100'

FEET 100 50 0 100 200 300
METERS 25 12.5 0 25 50 75

REVISED TO: JULY 1, 2014

PROPERTY MAPS

LUNENBURG

MASSACHUSETTS

INDEX DIAGRAM

113 112 111
118 119
130

MAP NO.

118