


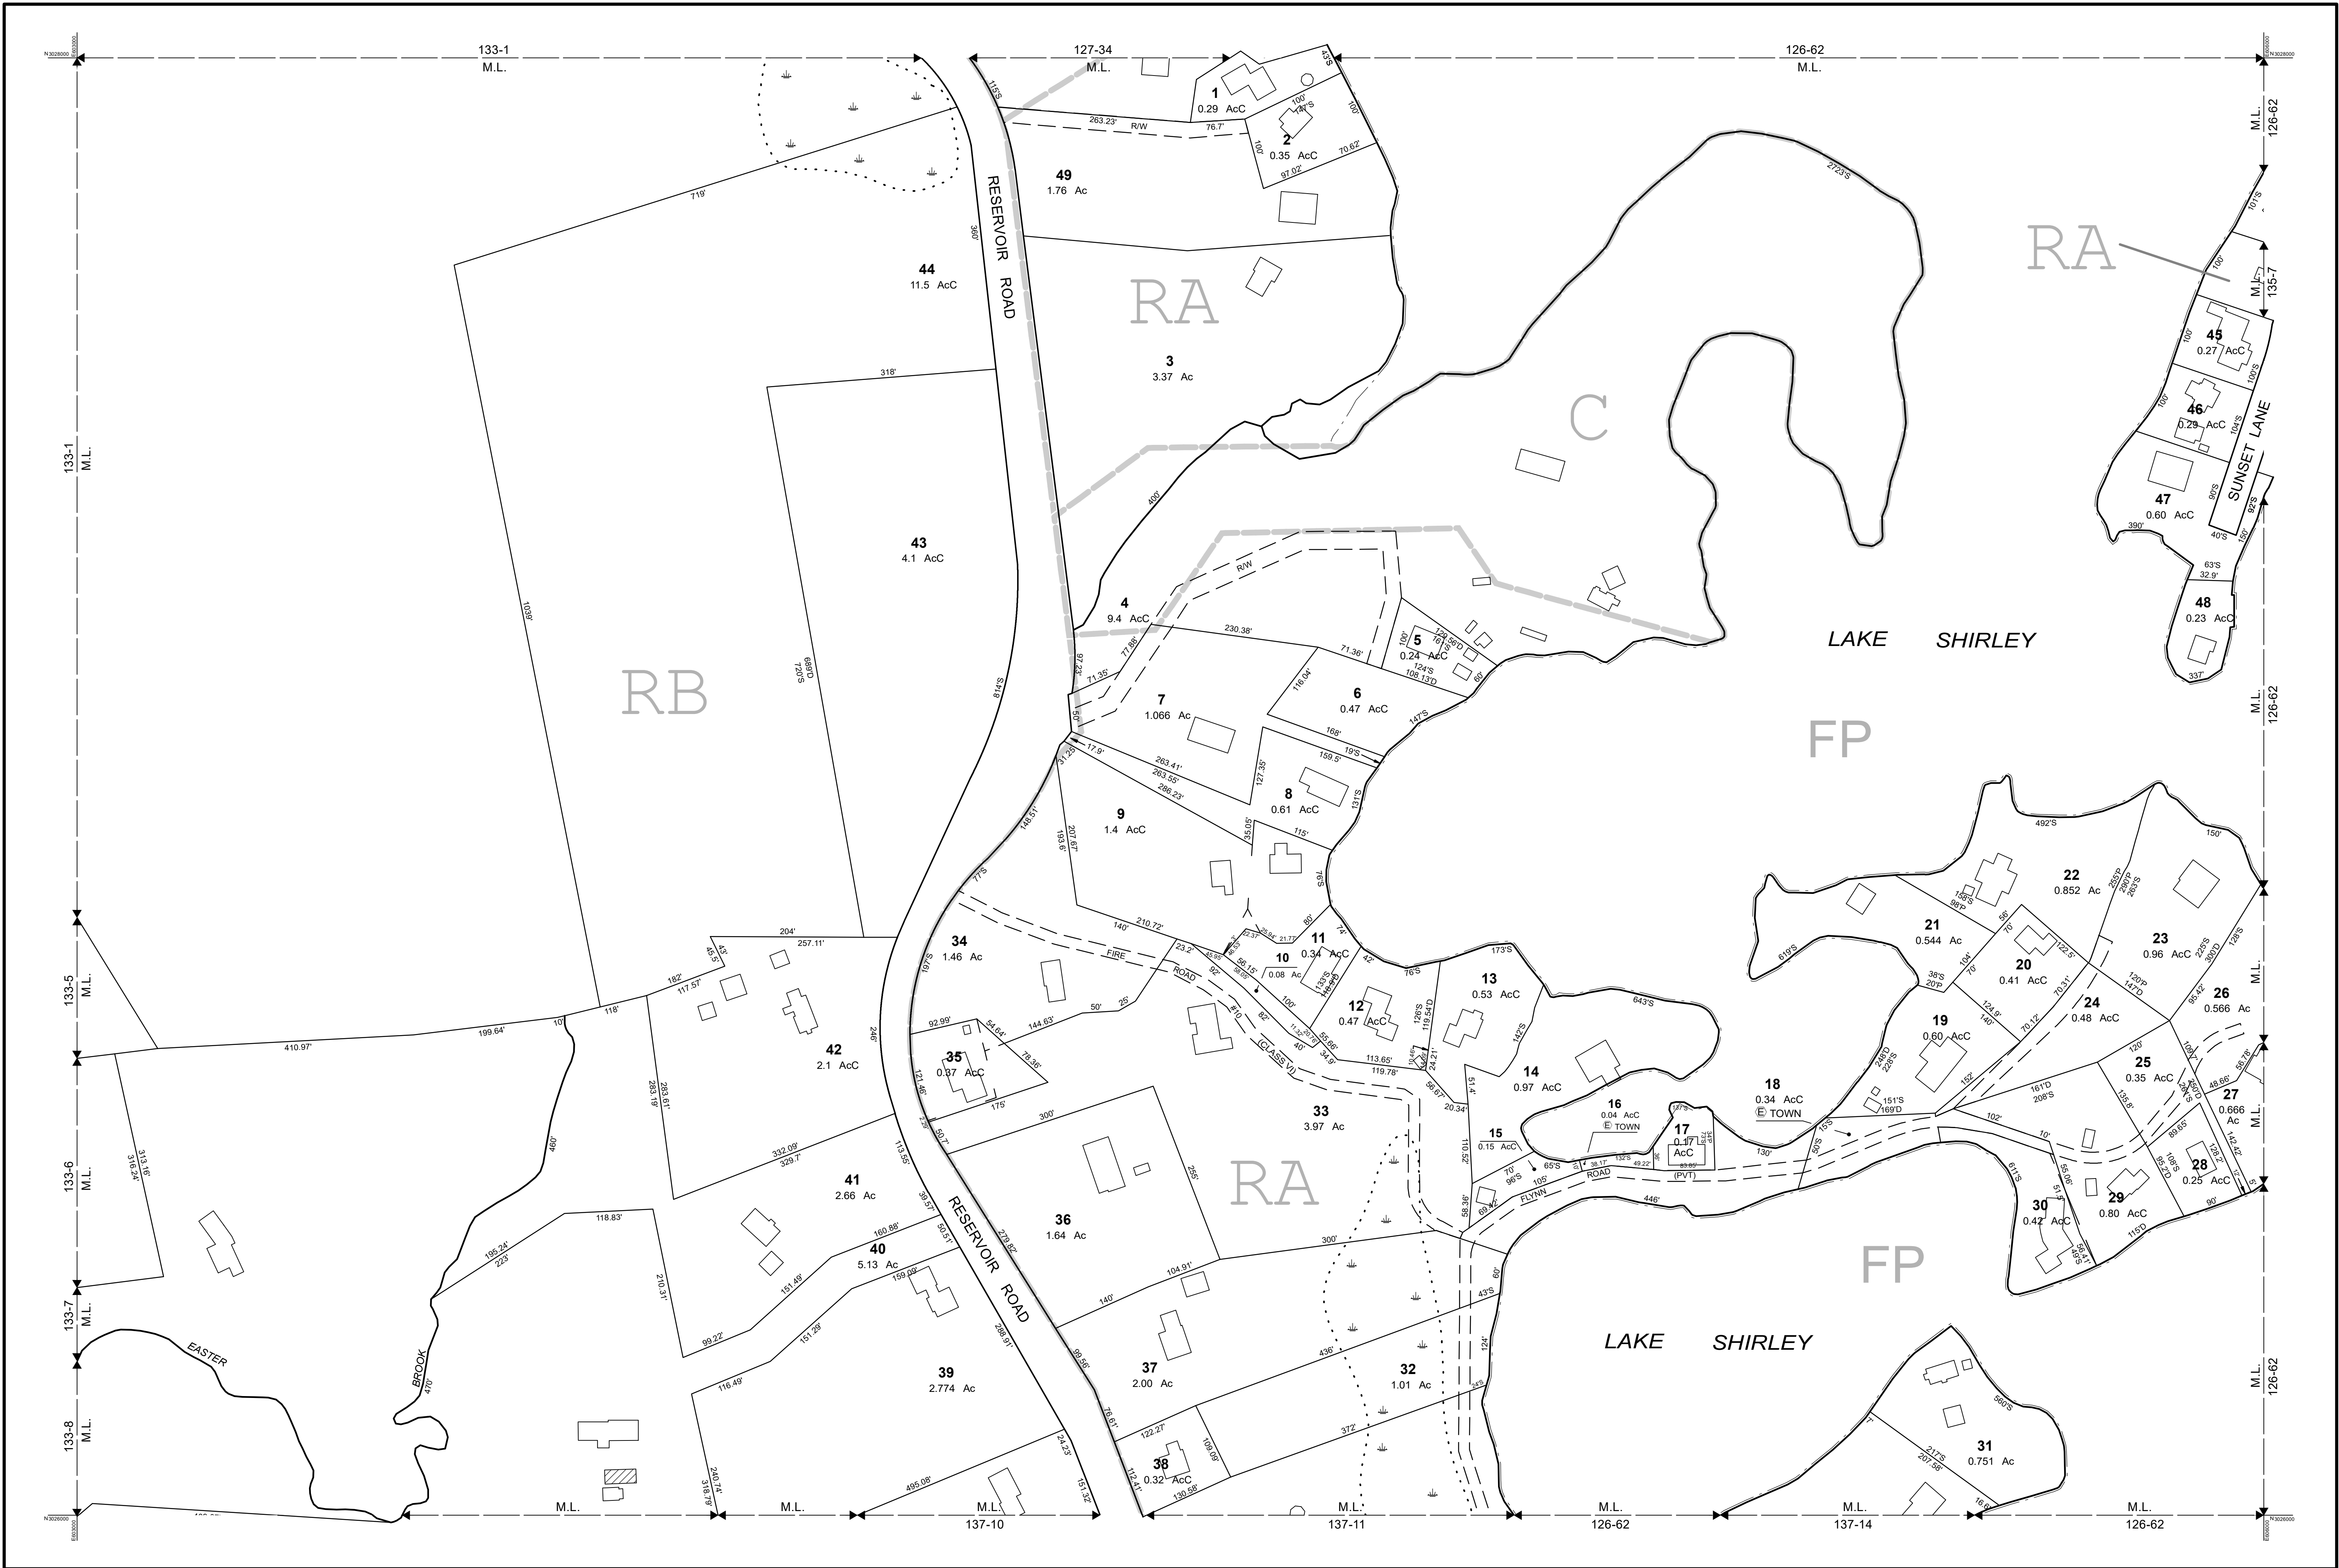

THIS MAP IS FOR ASSESSMENT PURPOSES. IT IS NOT VALID FOR LEGAL DESCRIPTION OR CONVEYANCE.

THE HORIZONTAL DATUM IS THE MASSACHUSETTS STATE PLANE COORDINATE SYSTEM, NAD 83.

PHOTOGRAPHY DATE: NOVEMBER 13, 2001

COMPLETION DATE: JUNE, 2005



CAI Technologies
Precision Mapping, Geospatial Solutions

PRODUCED IN 2005 BY

11 Pleasant Street, Littleton, NH 03561
800.322.4540 - www.cai-tech.com

LEGEND

AREA SURVEYED Ac

AREA CALCULATED AcC

RECORD DIMENSION 100'

SCALED DIMENSION 100'S

MATCH LINE M.L.

WATER W

EXEMPT PROPERTY SUBDIVISION LOT NO. E

RIGHT OF WAY/ACCESS R/W

COMMON OWNERSHIP C.O.

BUILDING B

WETLANDS W

FEET

100 50 0 100 200 300

SCALE: 1" = 100'

METERS

25 12.5 0 25 50 75

REVISED TO: JULY 1, 2024

PROPERTY MAPS

LUNENBURG

MASSACHUSETTS

INDEX DIAGRAM

128	127	126
133	134	135
138	137	136

GN

MAP NO.

134